
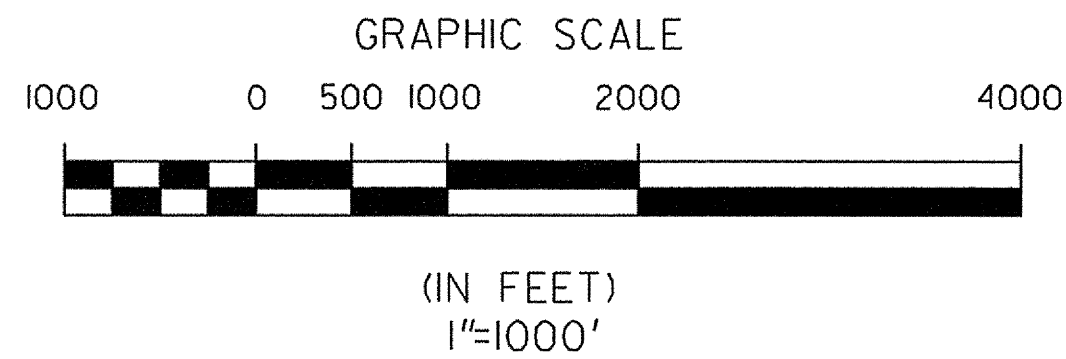


MID-POINT COORDINATES  
STA 230+38.00  
Latitude 34°14'14.6"N  
Longitude 85°17'27.7"W

# DEPARTMENT OF TRANSPORTATION STATE OF GEORGIA EROSION, SEDIMENTATION AND POLLUTION CONTROL PLAN WEST ROME BYPASS FLOYD COUNTY

HPPNH-0012-01(085), FLOYD COUNTY  
STATE ROUTE 1 LOOP  
GDOT P.I. NO. 621660

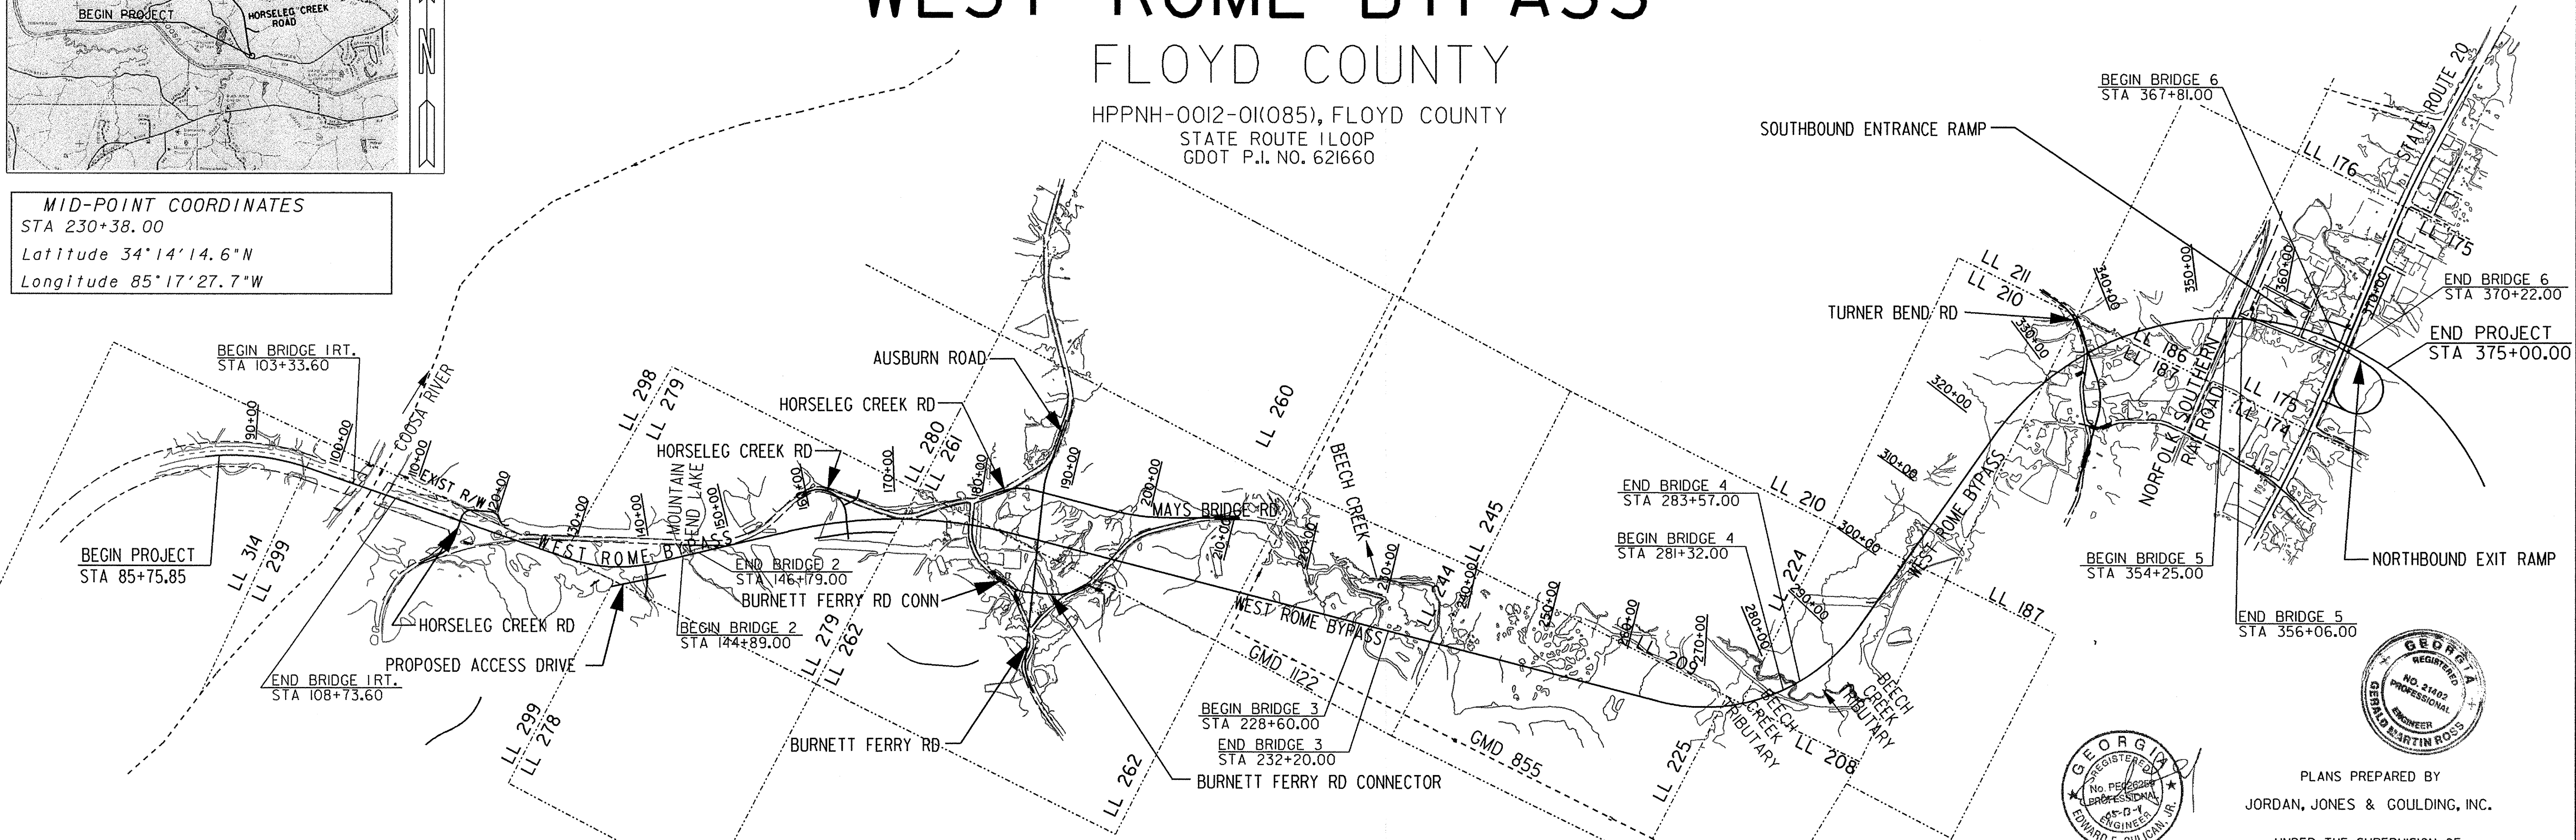

NOTE: THE EROSION AND SEDIMENT CONTROL PLAN PROVIDED IS A SUGGESTED PLAN FOR PERFORMING THE WORK. THE CONTRACTOR IS RESPONSIBLE FOR SUPPLEMENTING THIS PLAN AS NECESSARY TO INCLUDE THEIR ACTUAL PROPOSED CONSTRUCTION ACTIVITIES. THE CONTRACTOR SHALL DEVELOP AND SUBMIT FOR APPROVAL DETAILED SCHEDULES, STAGING PLANS AND SPECIFIC SITE PLANS REQUIRED UNDER SECTION 161-CONTROL OF SOIL EROSION AND SEDIMENTATION.


"I certify that this Erosion, Sedimentation and Pollution Control Plan has been prepared in accordance with part IV, of the General NPDES Permit No. GAR 100002."


"I certify that the permittee's Erosion, Sedimentation and Pollution Control Plan provides for an appropriate and comprehensive system of best management practices required by the Georgia Water Quality Control Act and the document 'Manual for Erosion and Sediment Control in Georgia' (Manual) published by the State Soil and Water Conservation Commission as of January 1 of the year in which the land disturbing activity was permitted, provides for the sampling of the receiving water(s) or the sampling of the storm water outfalls and that the designed system of best management practices and sampling methods is expected to meet the requirements contained in the General NPDES Permit No. GAR 100002."

"I certify that the permittee's Erosion, Sedimentation and Pollution Control Plan provides for the monitoring of: (a) all perennial and intermittent streams and other water bodies shown on the USGS topographic map and all other field verified perennial and intermittent streams and other water bodies, or (b) where any such specific identified perennial or intermittent stream and other water body is not proposed to be sampled, I have determined in my professional judgment, utilizing the factors required in the General NPDES Permit No. GAR 100002, that the increase in the turbidity of each specific identified sampled receiving water will be representative of the increase in the turbidity of a specific identified un-sampled receiving water."

"I certify under penalty of law that this document and all attachments were prepared under my direction or supervision in accordance with a system designed to assure that the certified personnel properly gather and evaluate the information submitted. Based on my inquiry of the person or persons who manage the system, or those persons directly responsible for gathering the information, the information submitted is, to the best of my knowledge and belief, true, accurate, and complete. I am aware that there are significant penalties for submitting false information, including the possibility of fine and imprisonment for knowing violations."

I certify under penalty of law that this plan was prepared after a site visit to the location described herein by myself or my authorized agent under my direct supervision.

 **Jordan Jones & Goulding**


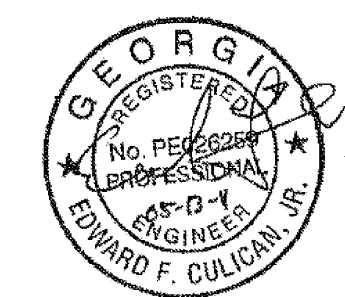


PLANS PREPARED BY  
JORDAN, JONES & GOULDING, INC.  
UNDER THE SUPERVISION OF

05-13-11  
DATE  
EDWARD F. CULICAN, JR., P.E.  
GSWCC LEVEL II Certification #0000029487

5/10/2011  
DATE  
GERALD M. ROSS, P.E. CHIEF ENGINEER  
GSWCC LEVEL II Certification: 0000044443

FINAL PLANS SUBMITTAL	DATE
	05/13/11

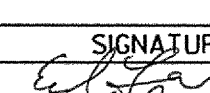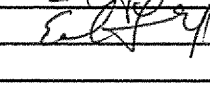PAGE NUMBER	REQUESTED BY	SIGNATURE	GSWCC LEVEL II#
1,993-996,1134	GDOT		0000029487
1,993-995,1003-1124	GDOT		0000029487

IS ONE INCH LONG WHEN PLOTTED FULL SCALE